


MR. OLYMPIA

September 25-26, 2009

SOUTH HALL 1

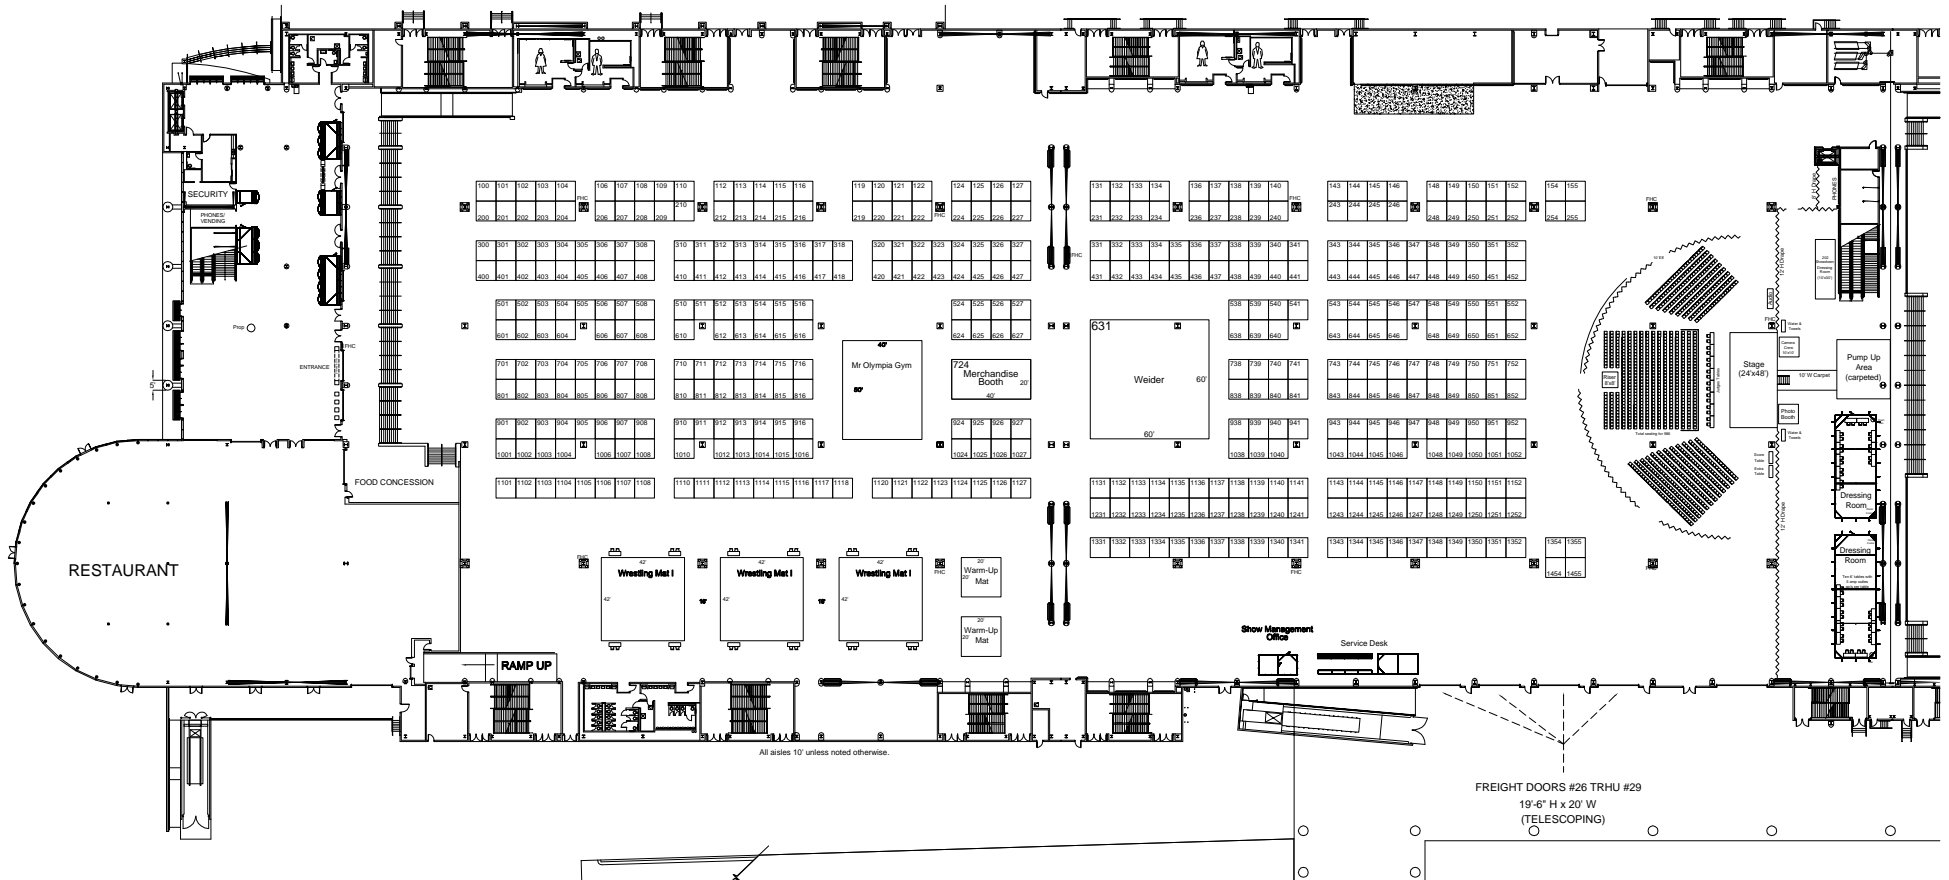

champion
Nationwide Contractor
 3455 W. Sunset Road, Suite L
 Las Vegas, Nevada 89118
 Phone: 702.320.5140
 Fax: 702.320.5145

Account Executive
 Ken Flynn
File Name
 g12345_mr olympia

Revision Date
 02/18/09
Drawn By
 Michele McDonald / bv

City
 Las Vegas
Scale
 Fit To Page

Disclaimer
 EVERY EFFORT HAS BEEN MADE TO ENSURE THE ACCURACY OF ALL INFORMATION CONTAINED ON THIS FLOORPLAN. HOWEVER, NO WARRANTIES, EITHER EXPRESSED OR IMPLIED, ARE MADE WITH RESPECT TO THIS FLOORPLAN, IF THE LOCATION OF BUILDING COLUMNS, UTILITIES OR OTHER ARCHITECTURAL COMPONENTS OF THE FACILITY IS A CONSIDERATION IN THE CONSTRUCTION OR USAGE OF AN EXHIBIT, IT IS THE SOLE RESPONSIBILITY OF THE EXHIBITOR TO PHYSICALLY INSPECT THE FACILITY TO VERIFY ALL DIMENSIONS AND LOCATIONS.